

Floor Area: 208.72 m²

Floor Plan scale 1: 100




CRAIG FITCHETT DESIGN LIMITED

P. 03 343 0833,
M. 021 216 1438,
E. craig@craigfitchettdesign.co.nz


Craig Fitchett
licence number BP105386

LICENSED BUILDING PRACTITIONER
www.dhb.govt.nz
BUILDING CONFIDENCE

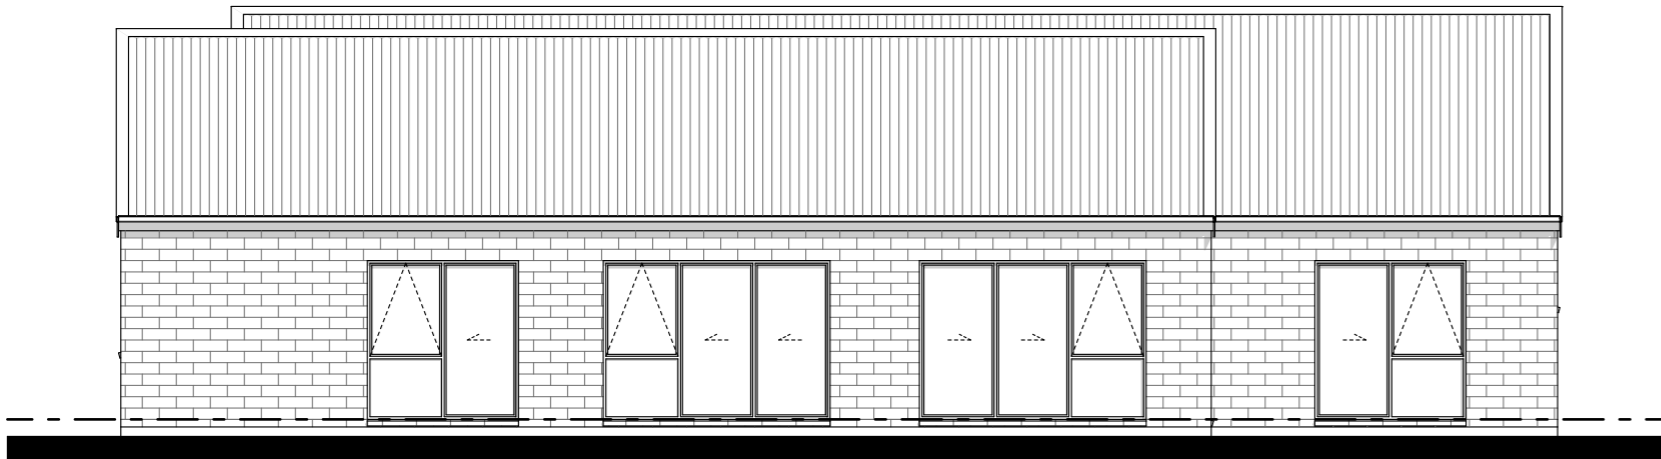


West Elevation

scale 1:100

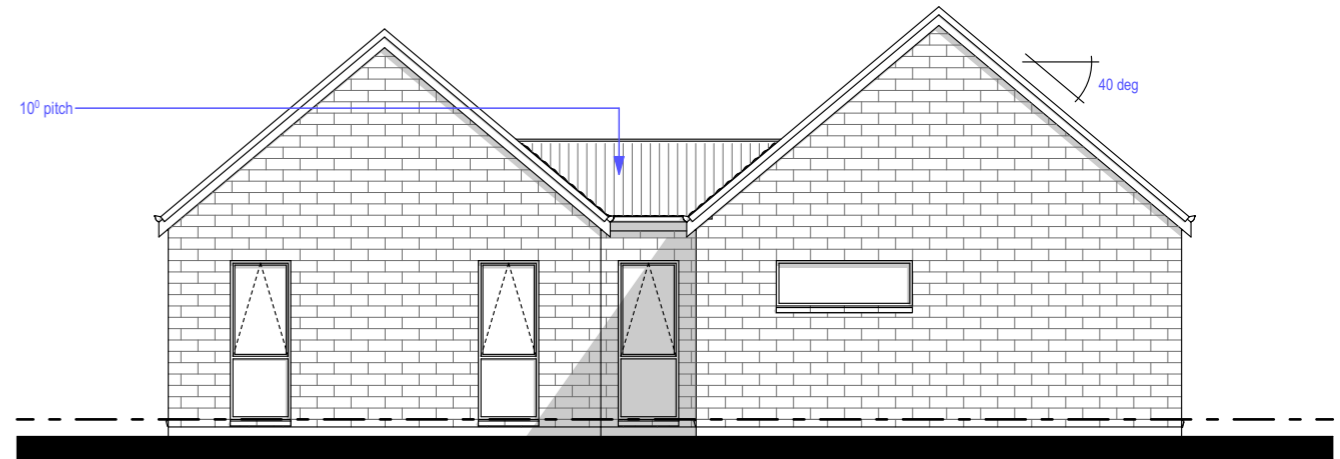


South Elevation

scale 1:100

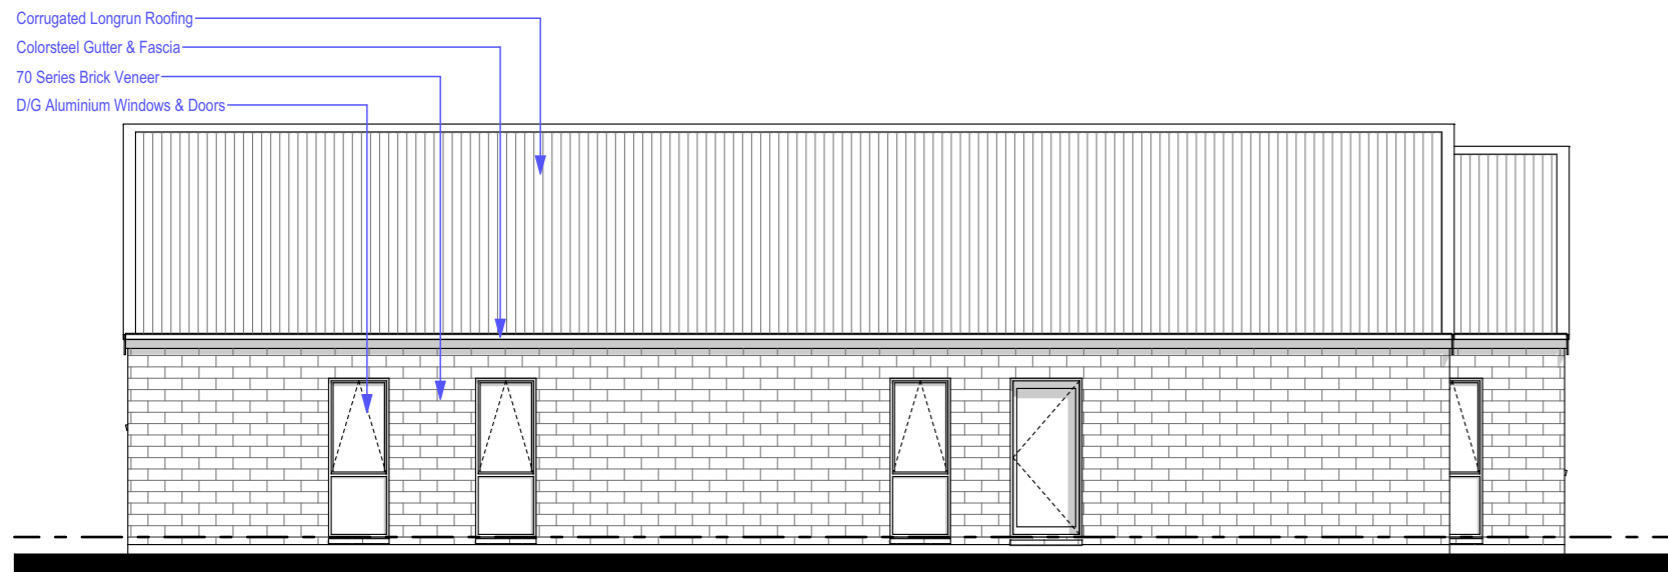

East Elevation

scale 1:100

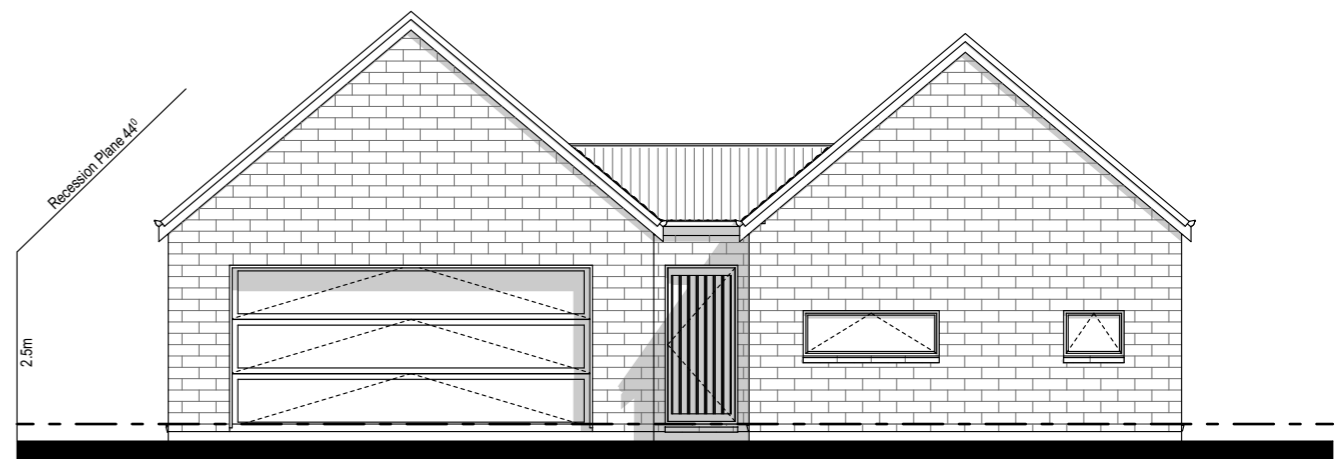

North Elevation

scale 1:100

