




Key To Elevations

**ROOF & WALL CLADDING**

Roof - 15° T Rib Coloursteel Roof  
Walls - 70 Series Brick Veneer on a 50mm Cavity  
Tilemax Schist Veneer on a 20mm Cavity

Area: 191.2m<sup>2</sup> O/F  
Area: 200m<sup>2</sup> O/V

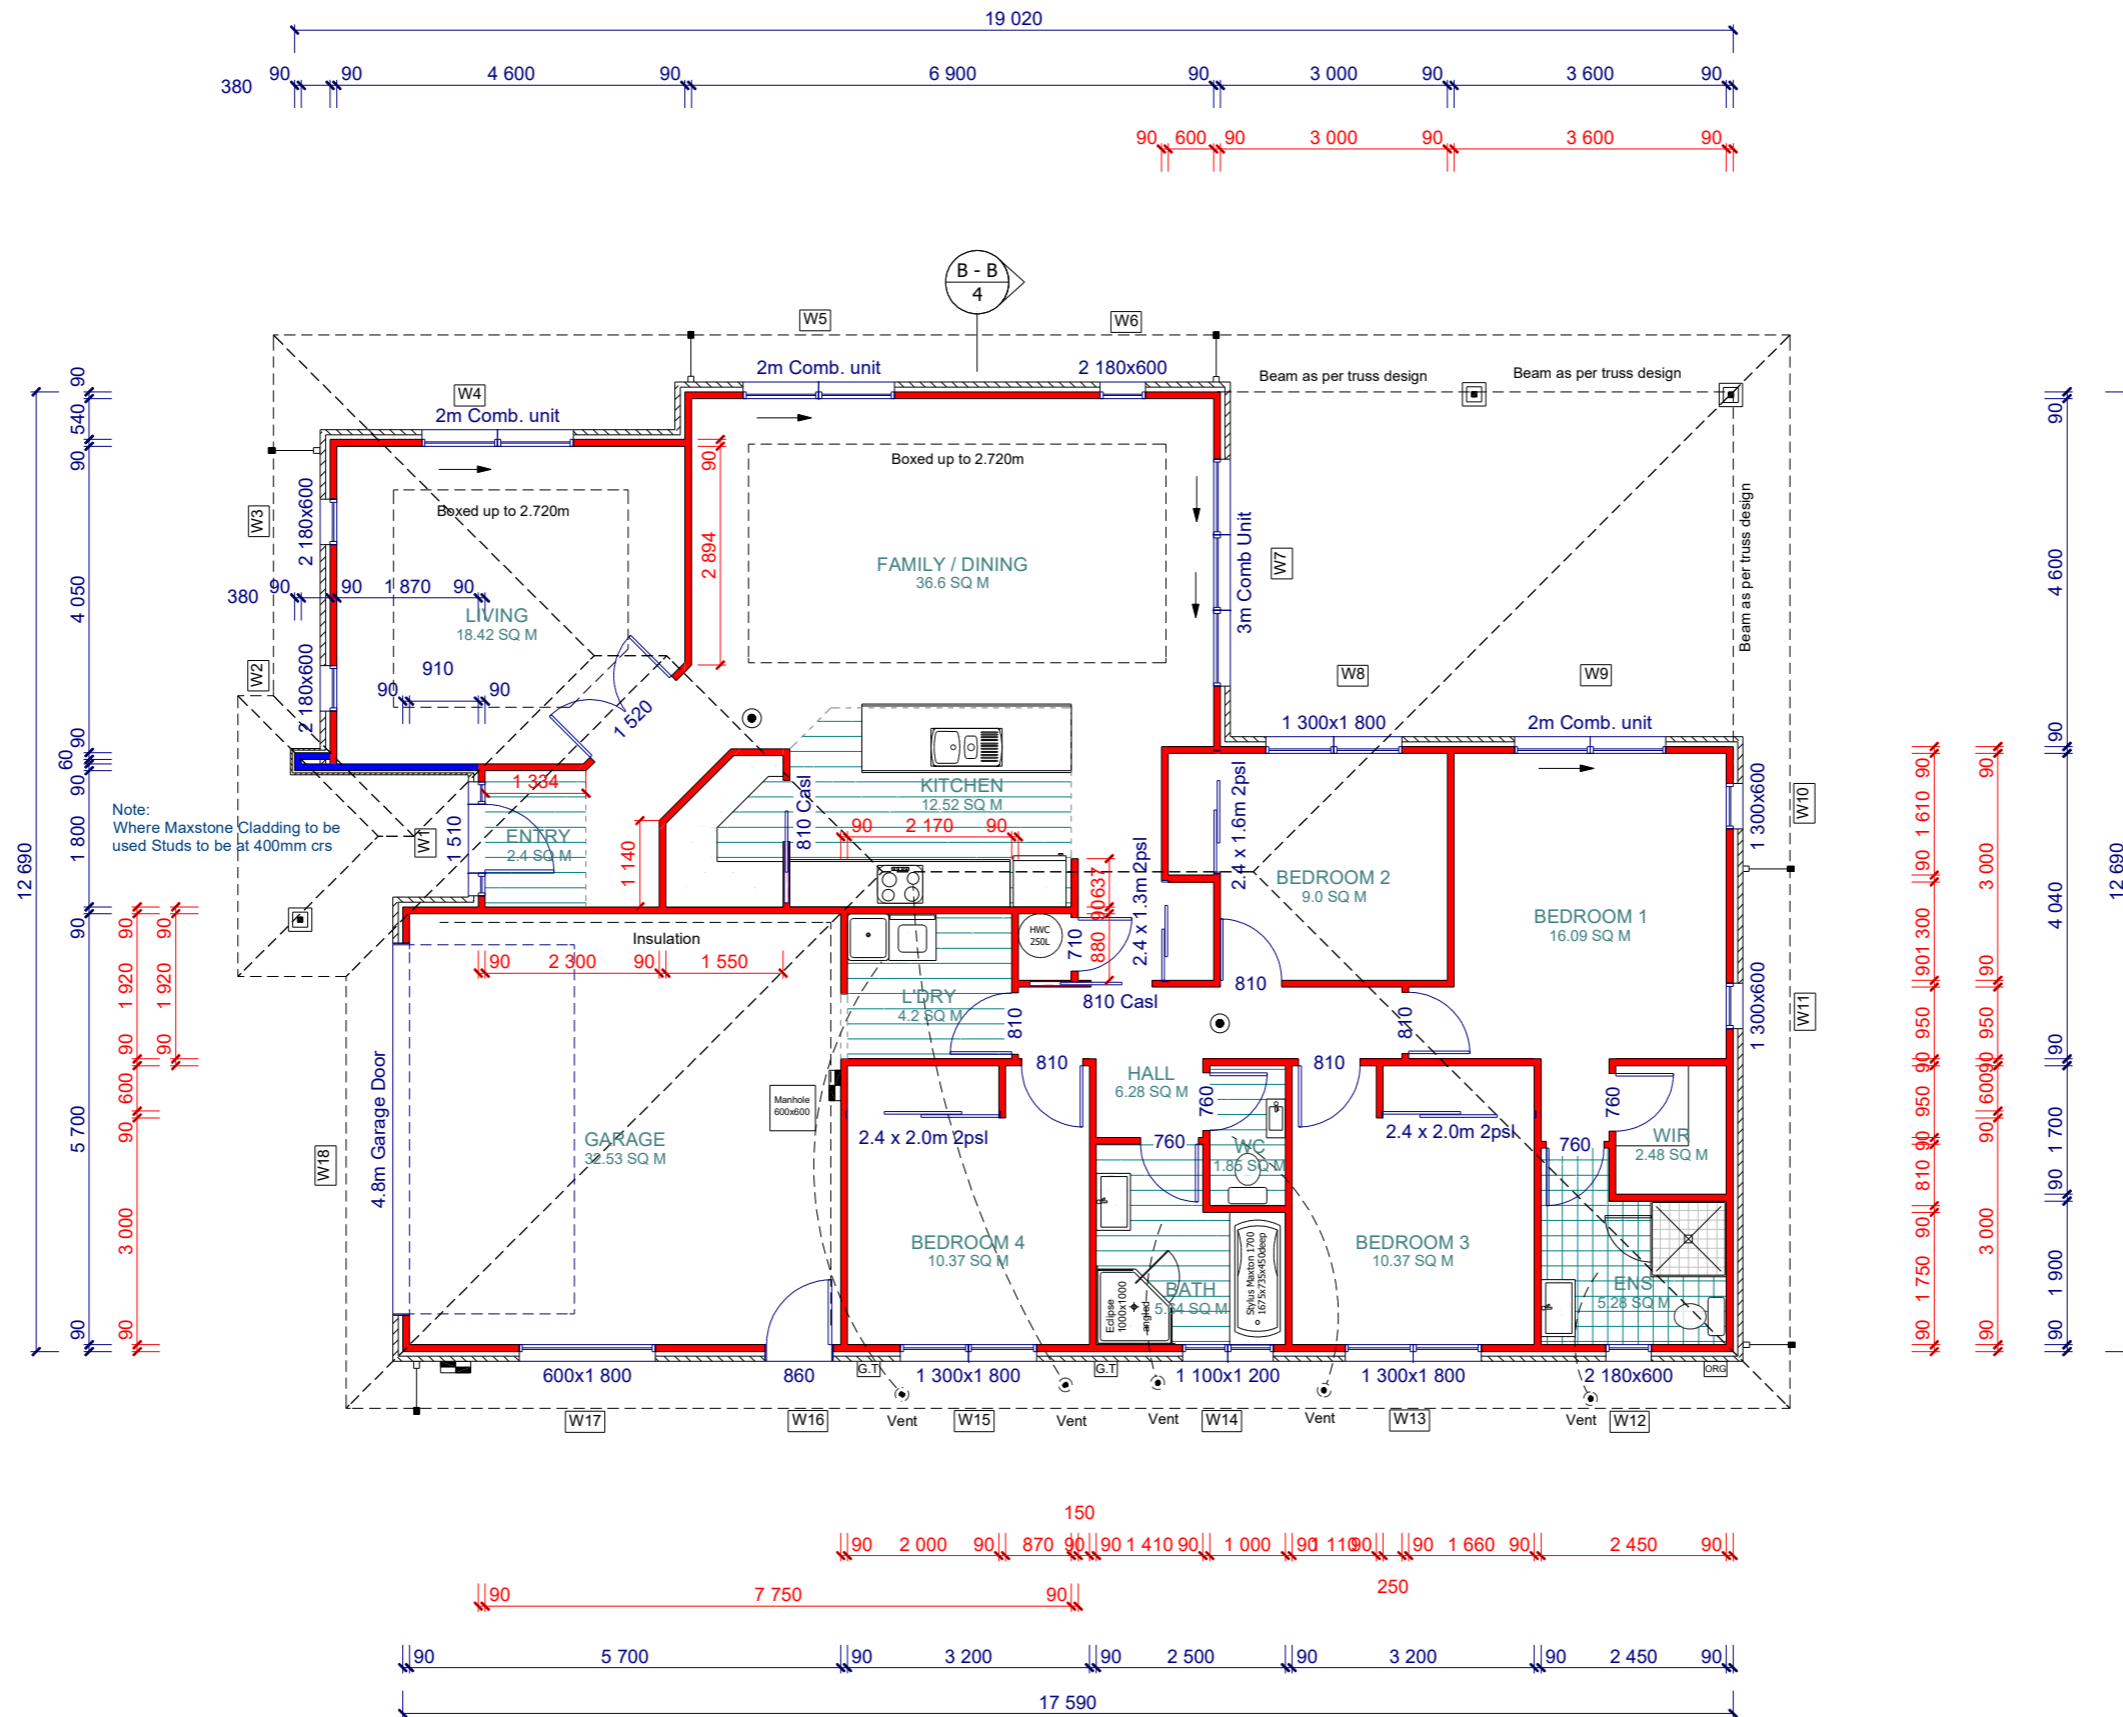

**GENERAL ELEVATION NOTES**

Air Barrier to unlined wall and gables, refer to the Construction Schedule in the Specification for type.

This sheet to be read in conjunction with the Risk Matrix in specification.

Driveway to fall from 20mm max below garage rebates (By Others).

Key  
SS: Security Stay  
SG: Safety Glass

**LEGEND**

- 1 - 15 Degree T Rib Coloursteel Roof
- 2 - 70 Series Brick over 20mm cavity
- 3 - Tilemax Schist on a 50mm Cavity
- 4 - Metalcraft Fascia and Gutter System
- 5 - Aluminum Joinery
- 6 - Colorsteel Downpipe's

